

Planta Primera

First Floor



Los 24 apartamentos de planta primera tienen una superficie total de 86 m². Se accede a ellos mediante una entrada privada y escaleras semicubiertas. Cuentan con entrada, baño con espacio para lavadora integrada, una estancia polivalente con cocina abierta al salón comedor (donde se pueden crear hasta dos habitaciones mediante paneles correderos), una pequeña terraza y azotea con diferentes posibilidades (comedor exterior, barbacoa, solárium, chill out...) para disfrutar del día a día al aire libre.


The 24 first-floor apartments have a total area of 86 m². They are accessed through a private entrance and semi-covered stairs. They have an entrance, bathroom with space for integrated washing machine, a multipurpose room with kitchen open to the living room (where you can create up to two rooms through sliding panels), a small terrace and roof terrace with different possibilities (outdoor dining, barbecue, solarium, chill out, etc.) to enjoy the day to day outdoors.

Política de contenido

Todos los materiales, calidades, planos, mobiliario, especificaciones, imágenes generadas por ordenador y perspectivas de este material de marketing tienen carácter decorativo y de interpretación artística y no tienen carácter contractual ni obligacional, sirviendo únicamente de guía para la idea conceptual general del proyecto. El Promotor se reserva el derecho de modificar y/o corregir discrecionalmente los datos que estime sin previo aviso, ya sea por causas de índole técnica, jurídica y/o comercial.

Content Policy

All materials, qualities, plans, furnishings, specifications, computer-generated images and perspectives in this marketing material are for decorative and artistic interpretation only and are neither contractual nor binding in nature and serve only as a guide to the general conceptual idea of the project. The Developer reserves the right to modify and/or correct the data as it deems necessary without prior notice, whether for technical, legal and/or commercial reasons.

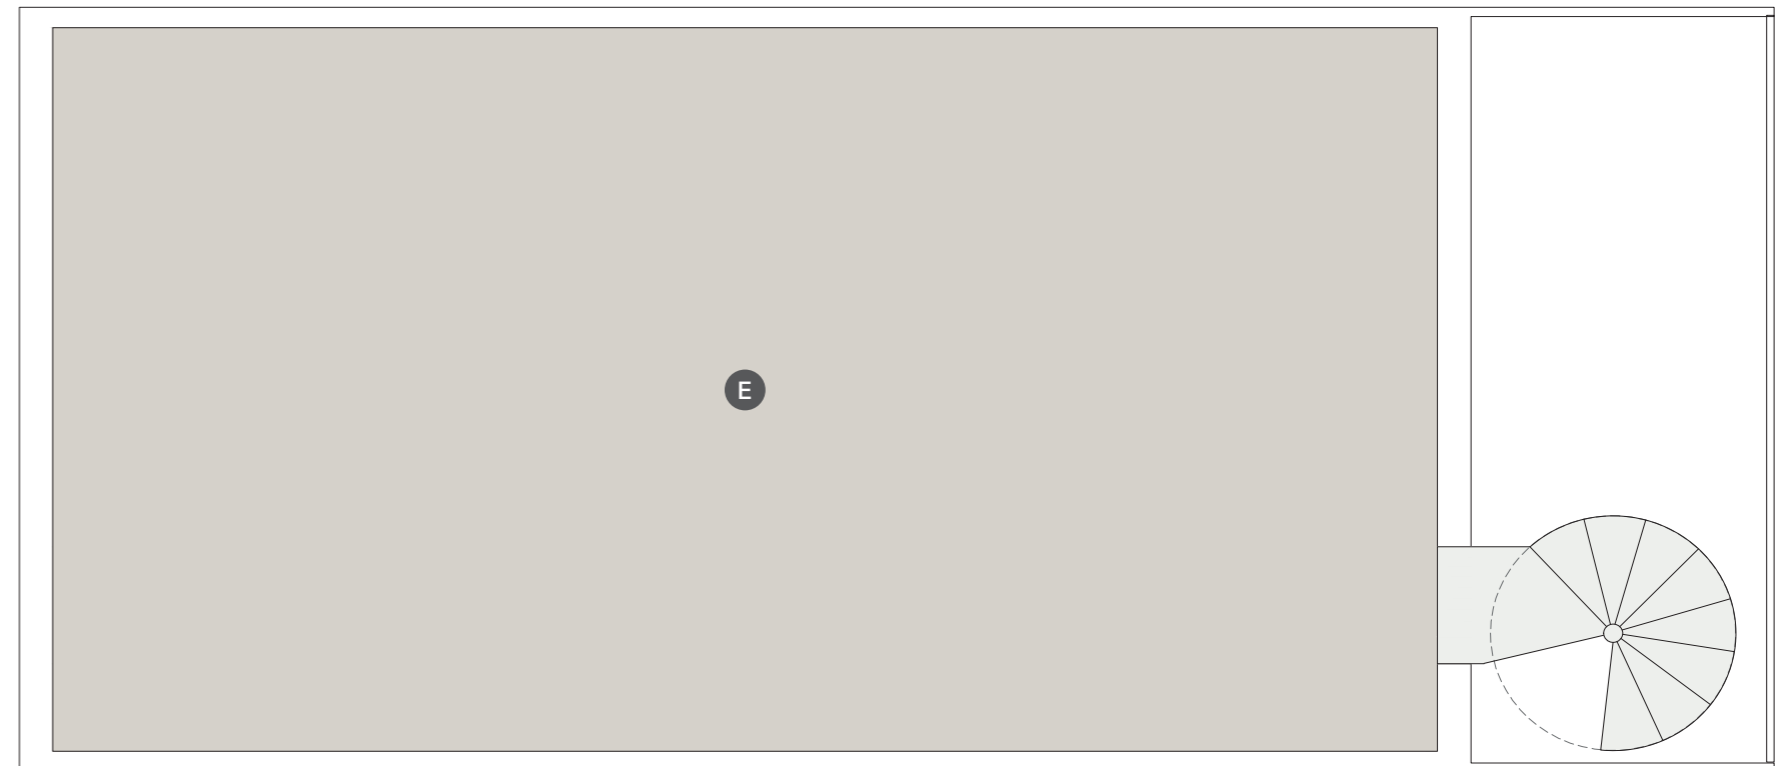

- A. Entrada
Entrance
- B. Baño
Bathroom
- C. Estancia polivalente
Multipurpose stay
- D. Terraza
Terrace
- E. Azotea
Rooftop

